


Access to the campground will be provided by a paved connection to Fibreboard Freeway. An internal loop road will provide access to the individual campsites. A Fire-life Safety plan has been discussed with the North Tahoe Fire Protection District (NTFPD). The NTFPD services the majority of the Tahoe Basin's North and Northwestern campgrounds. Initial plans have been created encompassing; emergency vehicle access roads, areas of refuge, redundant water supply systems, seasonal fire apparatus parking and more.

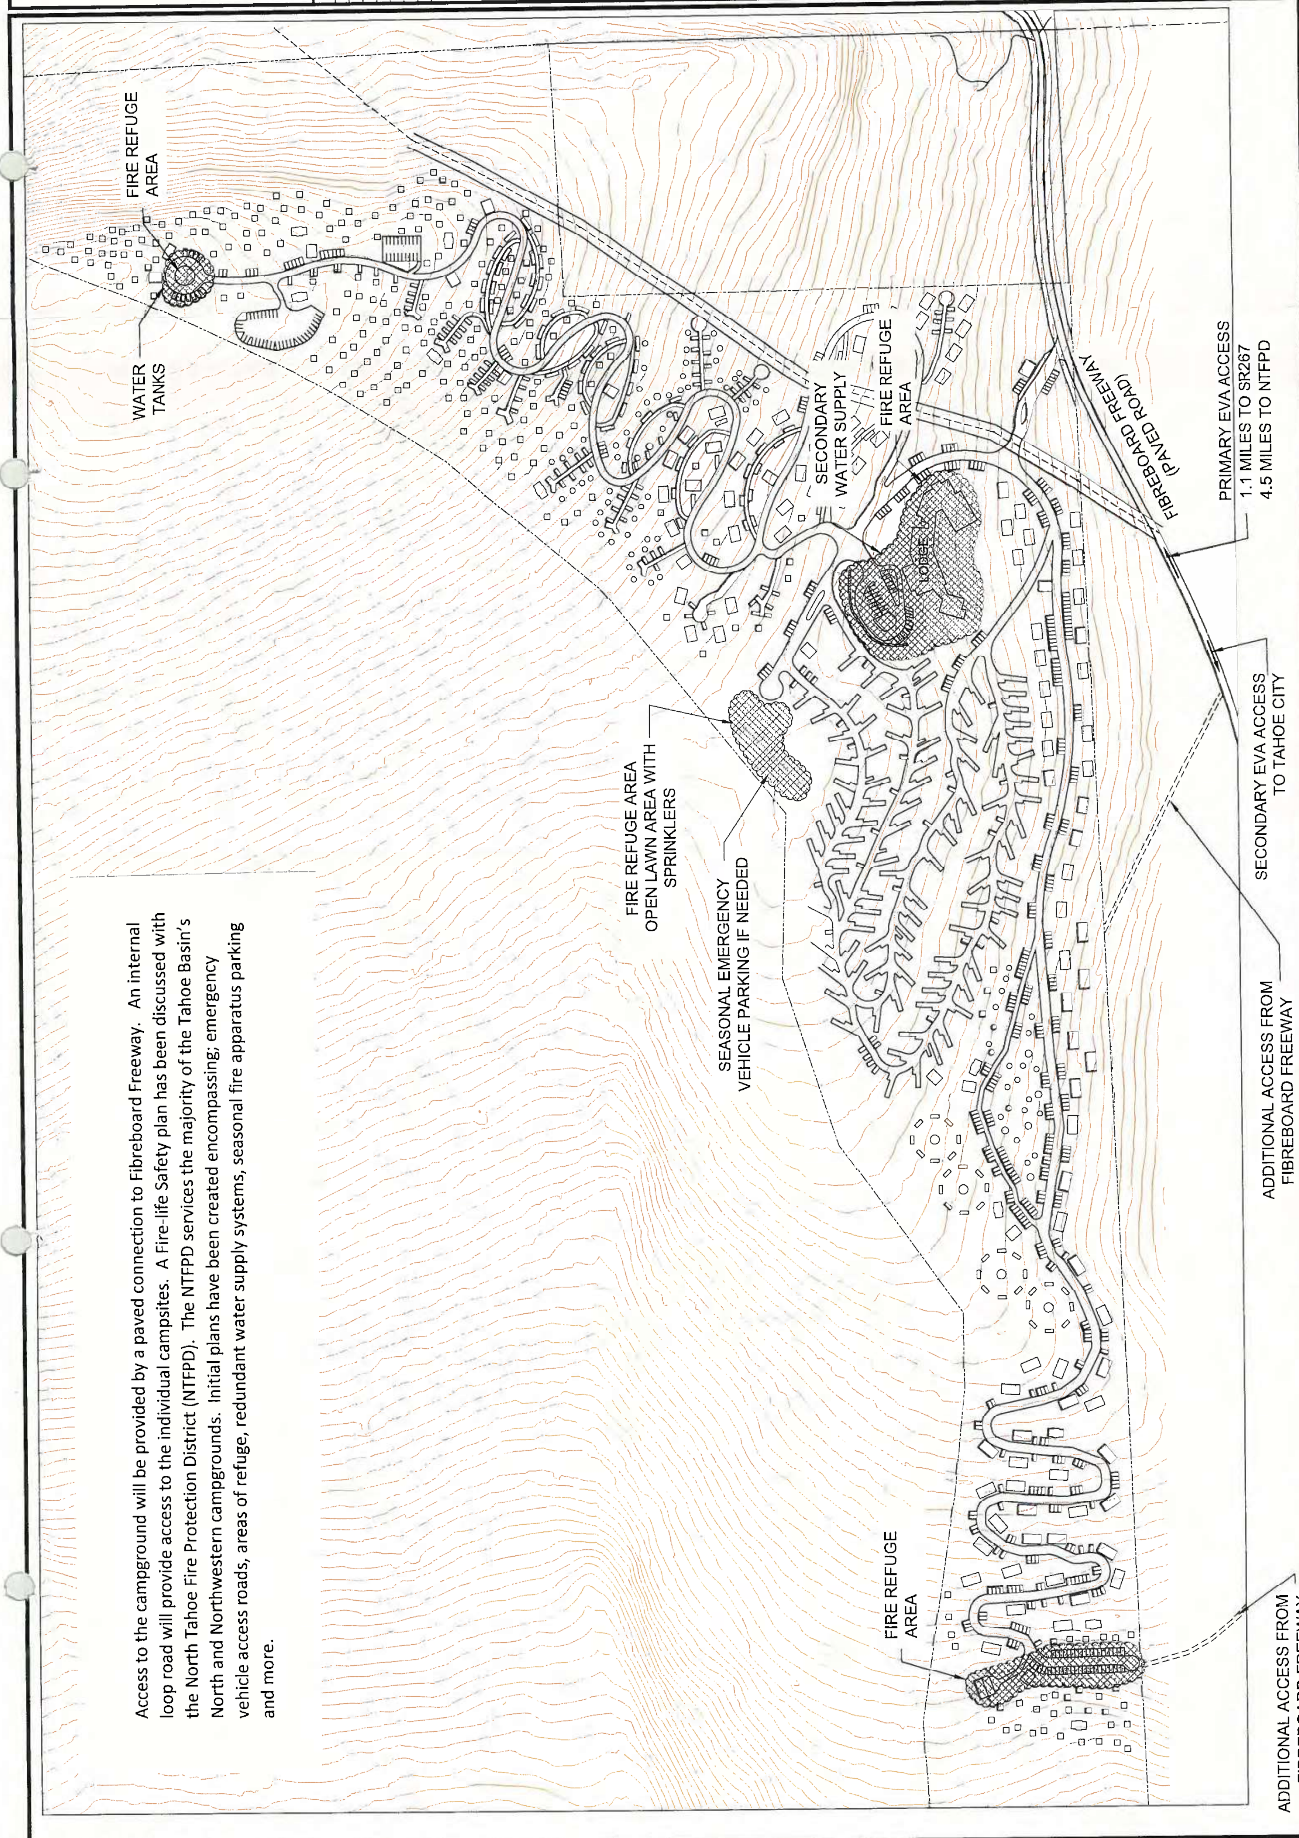

BROCKWAY CAMPGROUND
PLACER COUNTY, CALIFORNIA
SIEIRA PACIFIC INDUSTRIES
PO BOX 496628 REDDING, CA
(530) 378-8000

Revisions:	

WELSH-HAGEN
ASSOCIATES
ENGINEERING PLANNING SURVEYING
2900 Dwight Lane
Redding, CA 96001
(970) 833-7776
www.welshhagen.com

NOTE:
Drawing is the property of
Welsh Hagen Associates, Inc.
It is to be used only for the
project and site for which it was
prepared. No part of this
drawing is to be reproduced or
transmitted in any form or by
any means, electronic, mechanical,
photocopying, recording, or by
any information storage and
retrieval system, without the
written permission of Welsh Hagen
Associates, Inc.



PRELIMINARY
NOT FOR
CONSTRUCTION

Project:	404100
Drawn By:	BAWP
Checked By:	DLH
Code:	AS-NOTED
Date:	JULY 2015
Sheet Number:	

C12.1

FIRE LIFE
SAFETY